




TOWN OF
SAN ANSELMO
EST. 1907

Fence Diagram and Guidelines

Town of San Anselmo Public Works
525 San Anselmo Ave, San Anselmo, CA 94960
415-258-4616

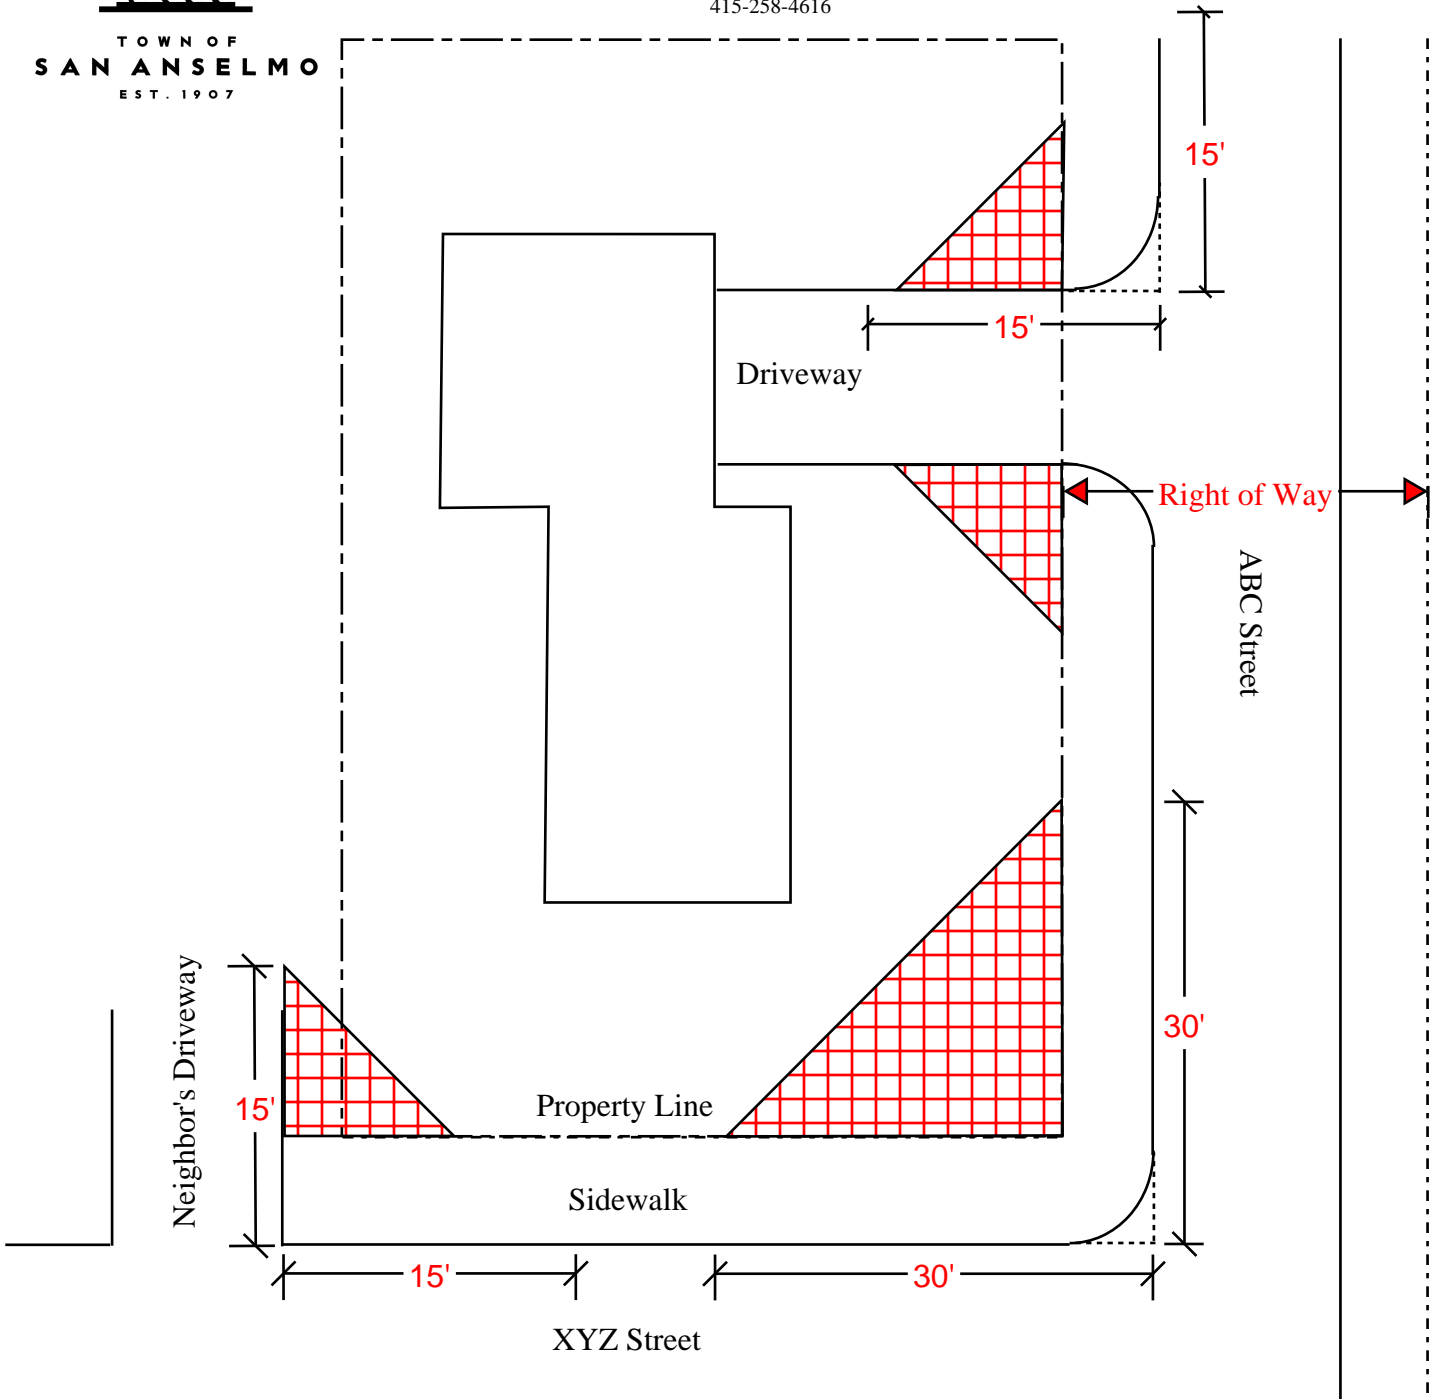

Only 3' Fence or 3' shrubs max. permitted in this area (SAMC 10-3.4.1.1 T4B, Note 4)

1. Erecting a fence anywhere within the limits of the public right-of-way requires an encroachment permit in addition to a fence permit.
2. Erecting any fence that exceeds 7' in height requires a Building department review in addition to a fence permit.
3. Erecting a solid fence within the set-back area (between the property line and the building set-back limits) that exceeds 6' in height requires a variance approval in addition to a fence permit.
4. If you are in the Bald Hill area, additional fence requirements apply, available here:

<https://www.townofsananselmo.org/DocumentCenter/View/341/Bald-Hill-Area-Plan?bidId=>